




New Fine Arts Building, UMass

Site Plan, 1/32" = 1'

by Alexander C. Schreyer

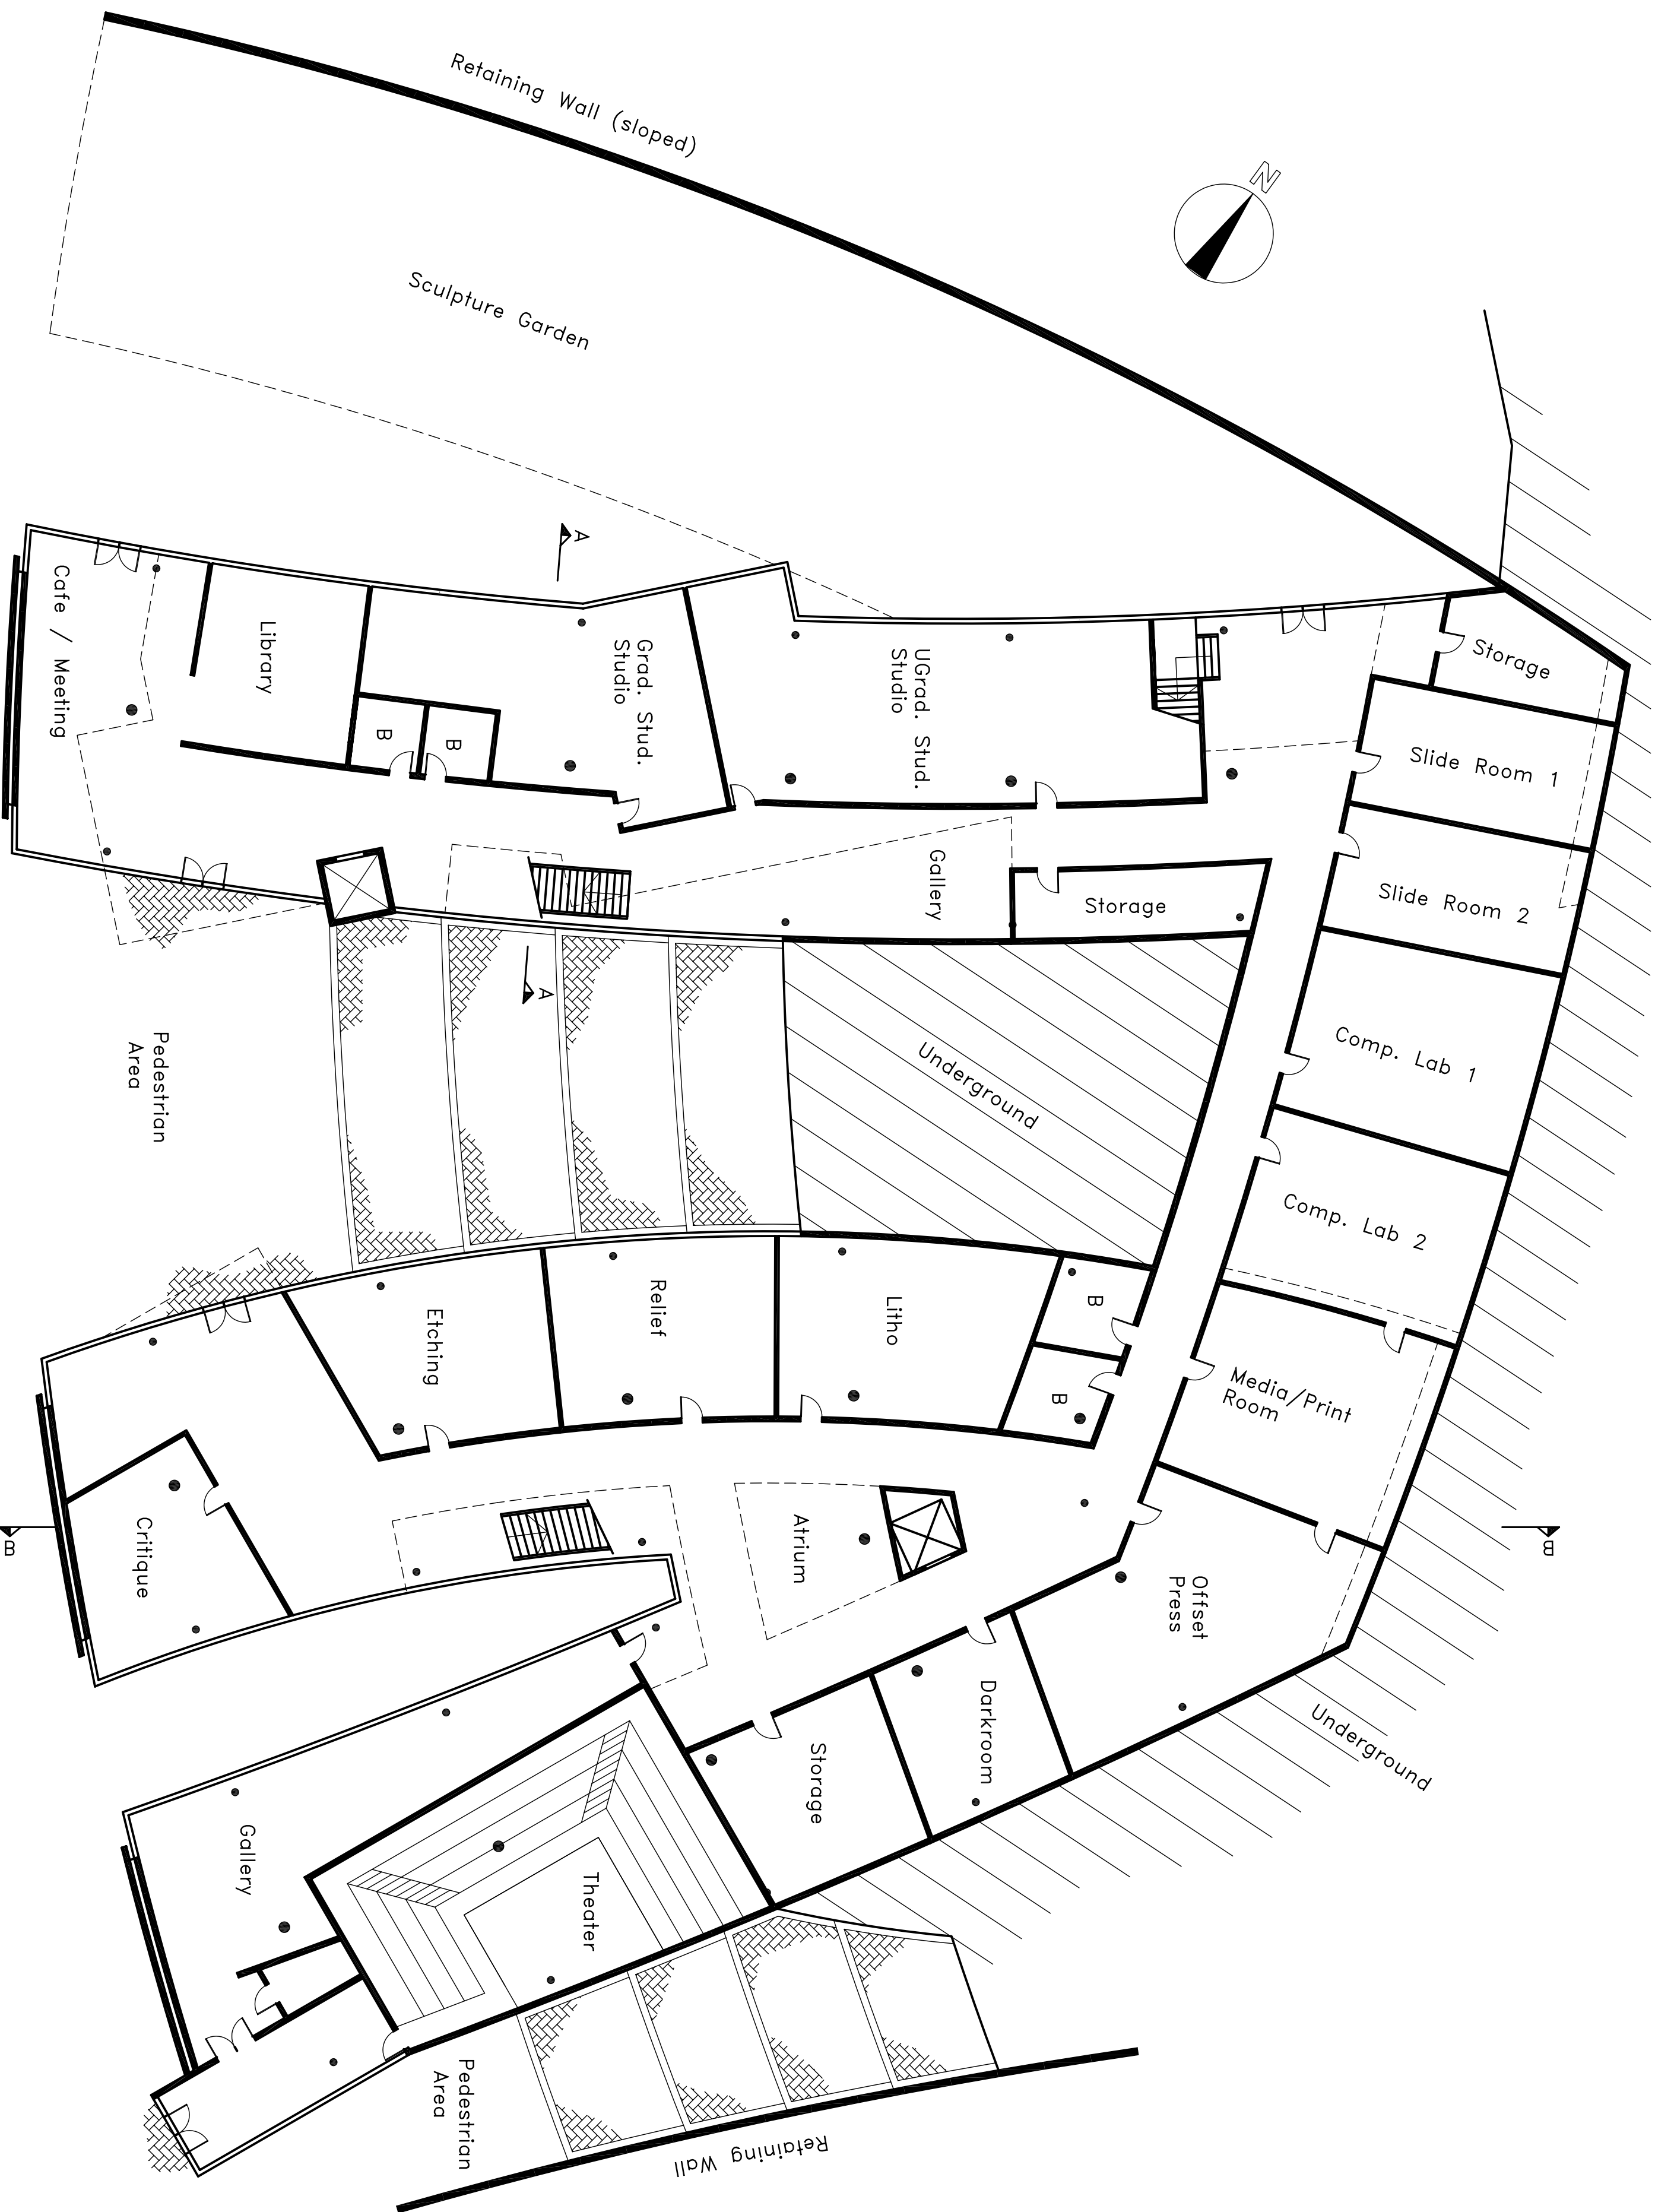



New Fine Arts Building, UMass

Floor 1, 1/16" = 1'


by Alexander C. Schreyer




New Fine Arts Building, UMass

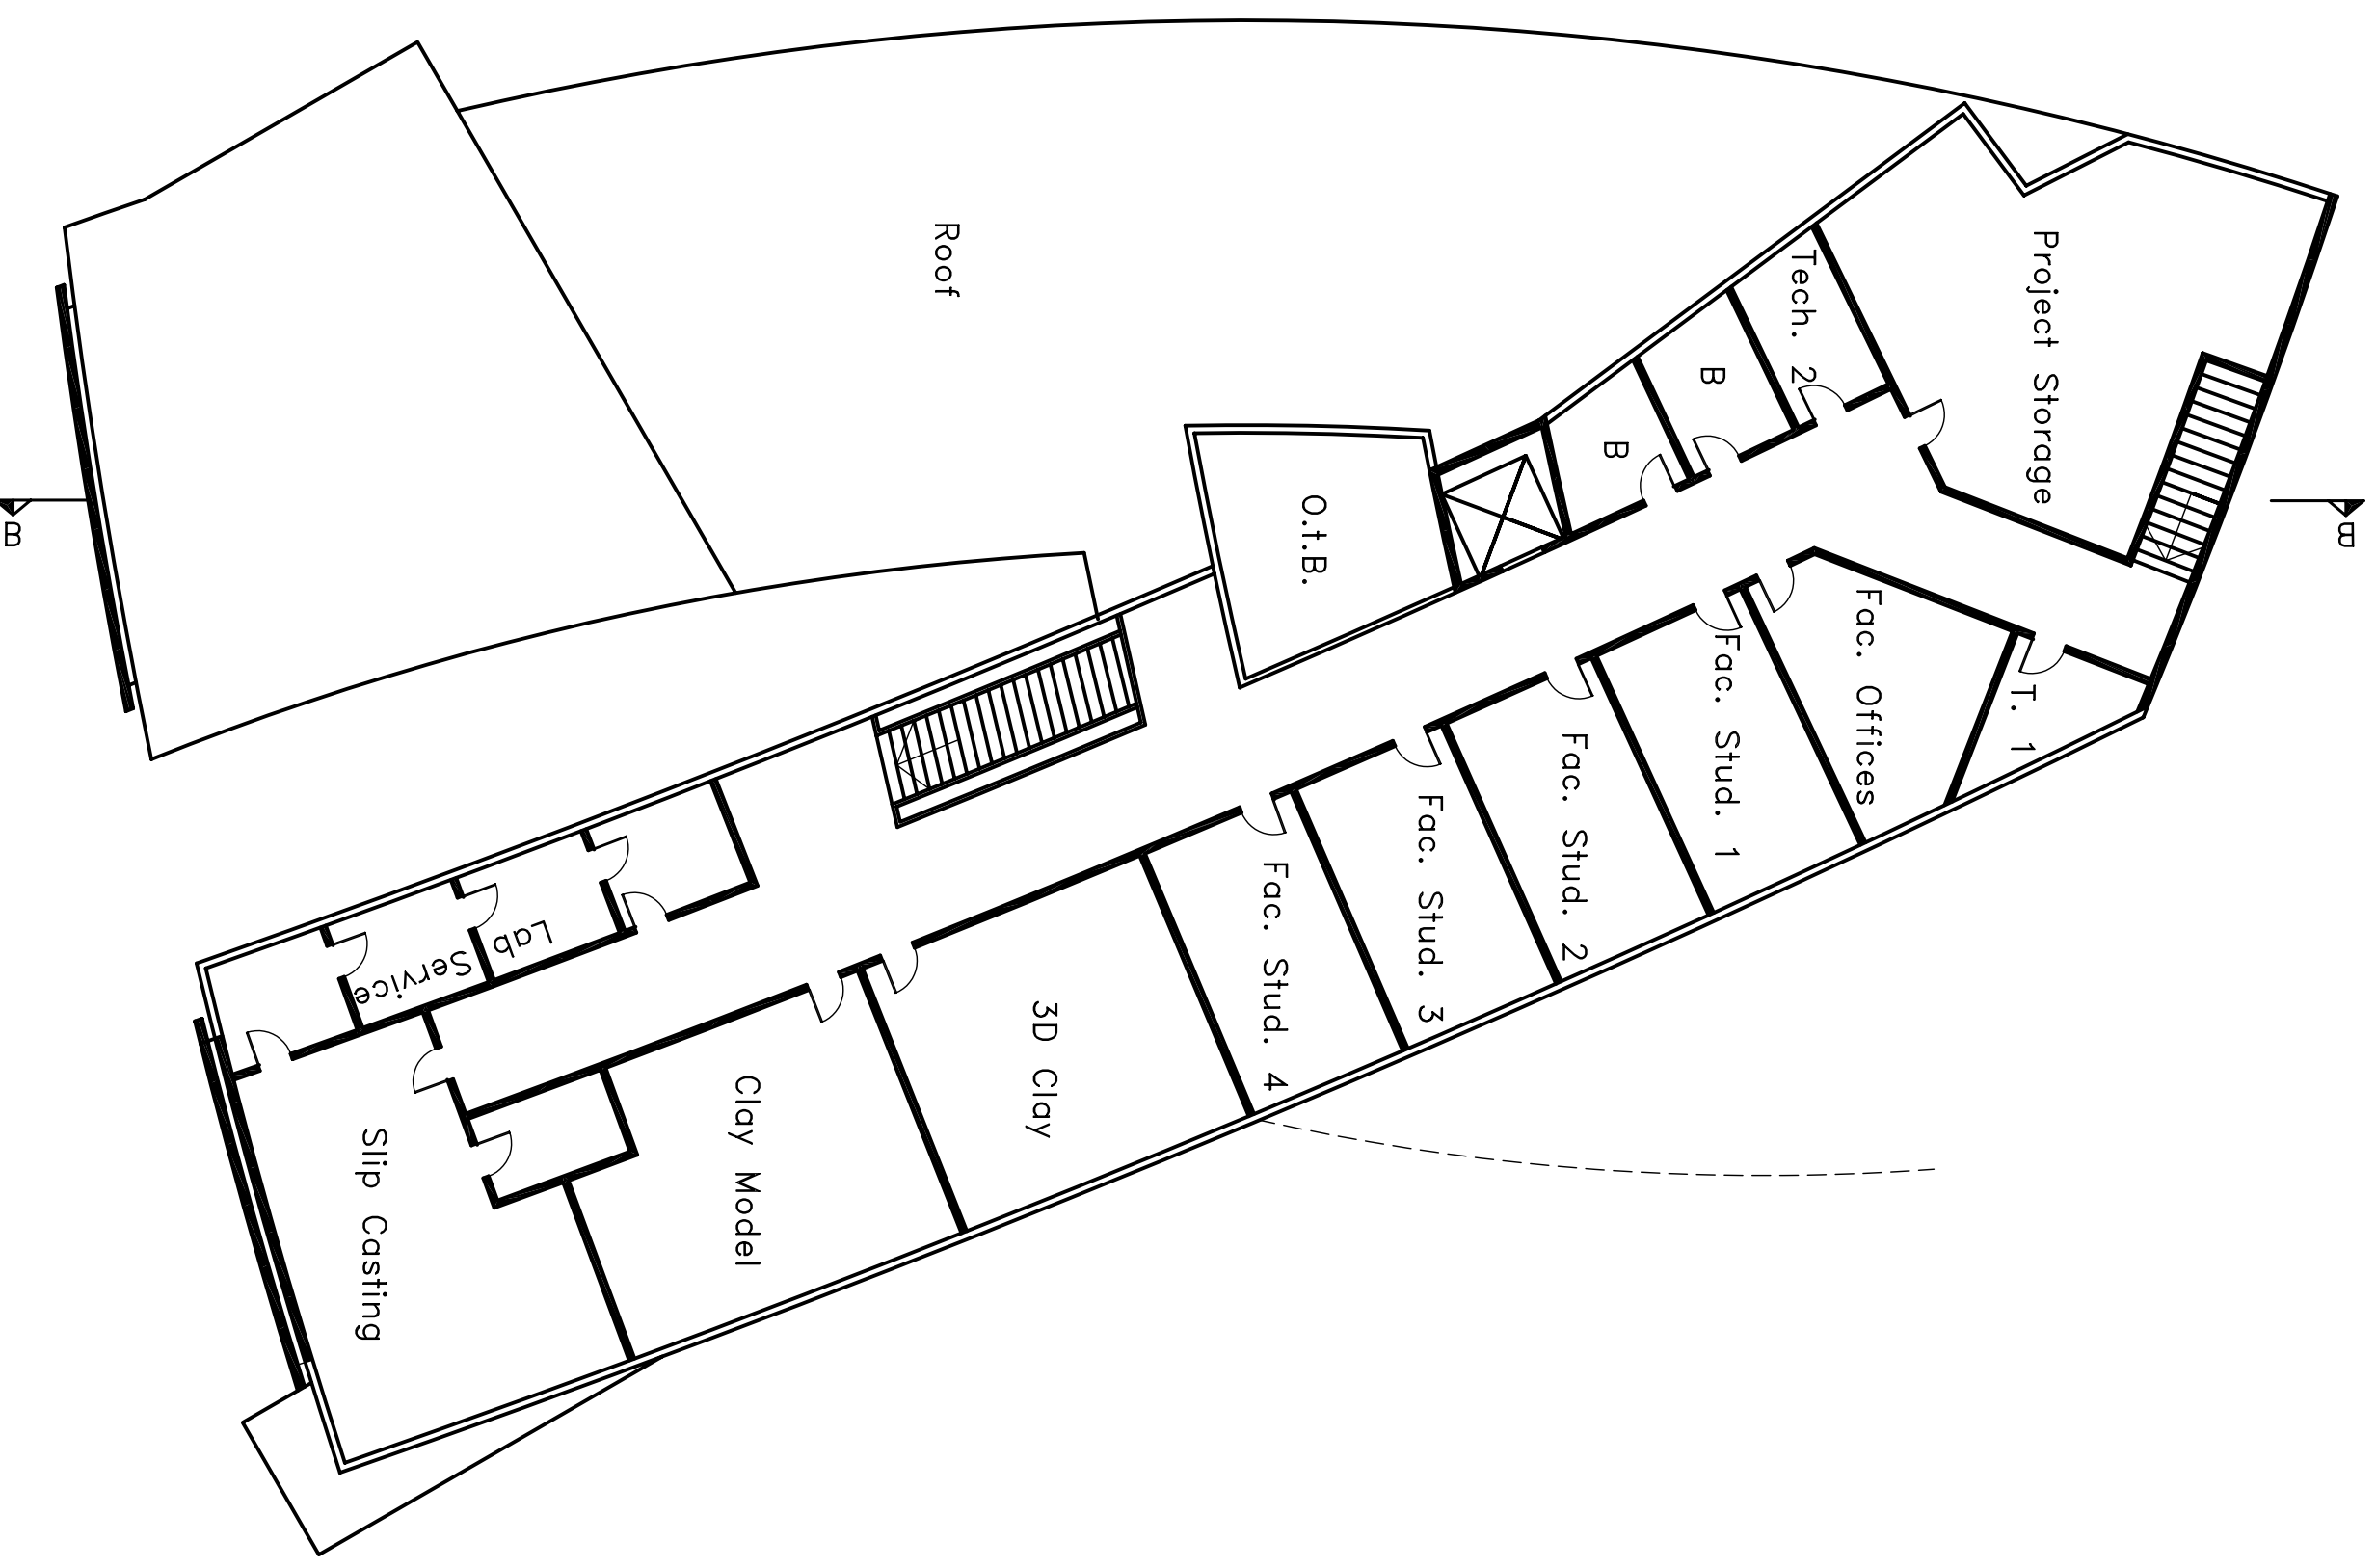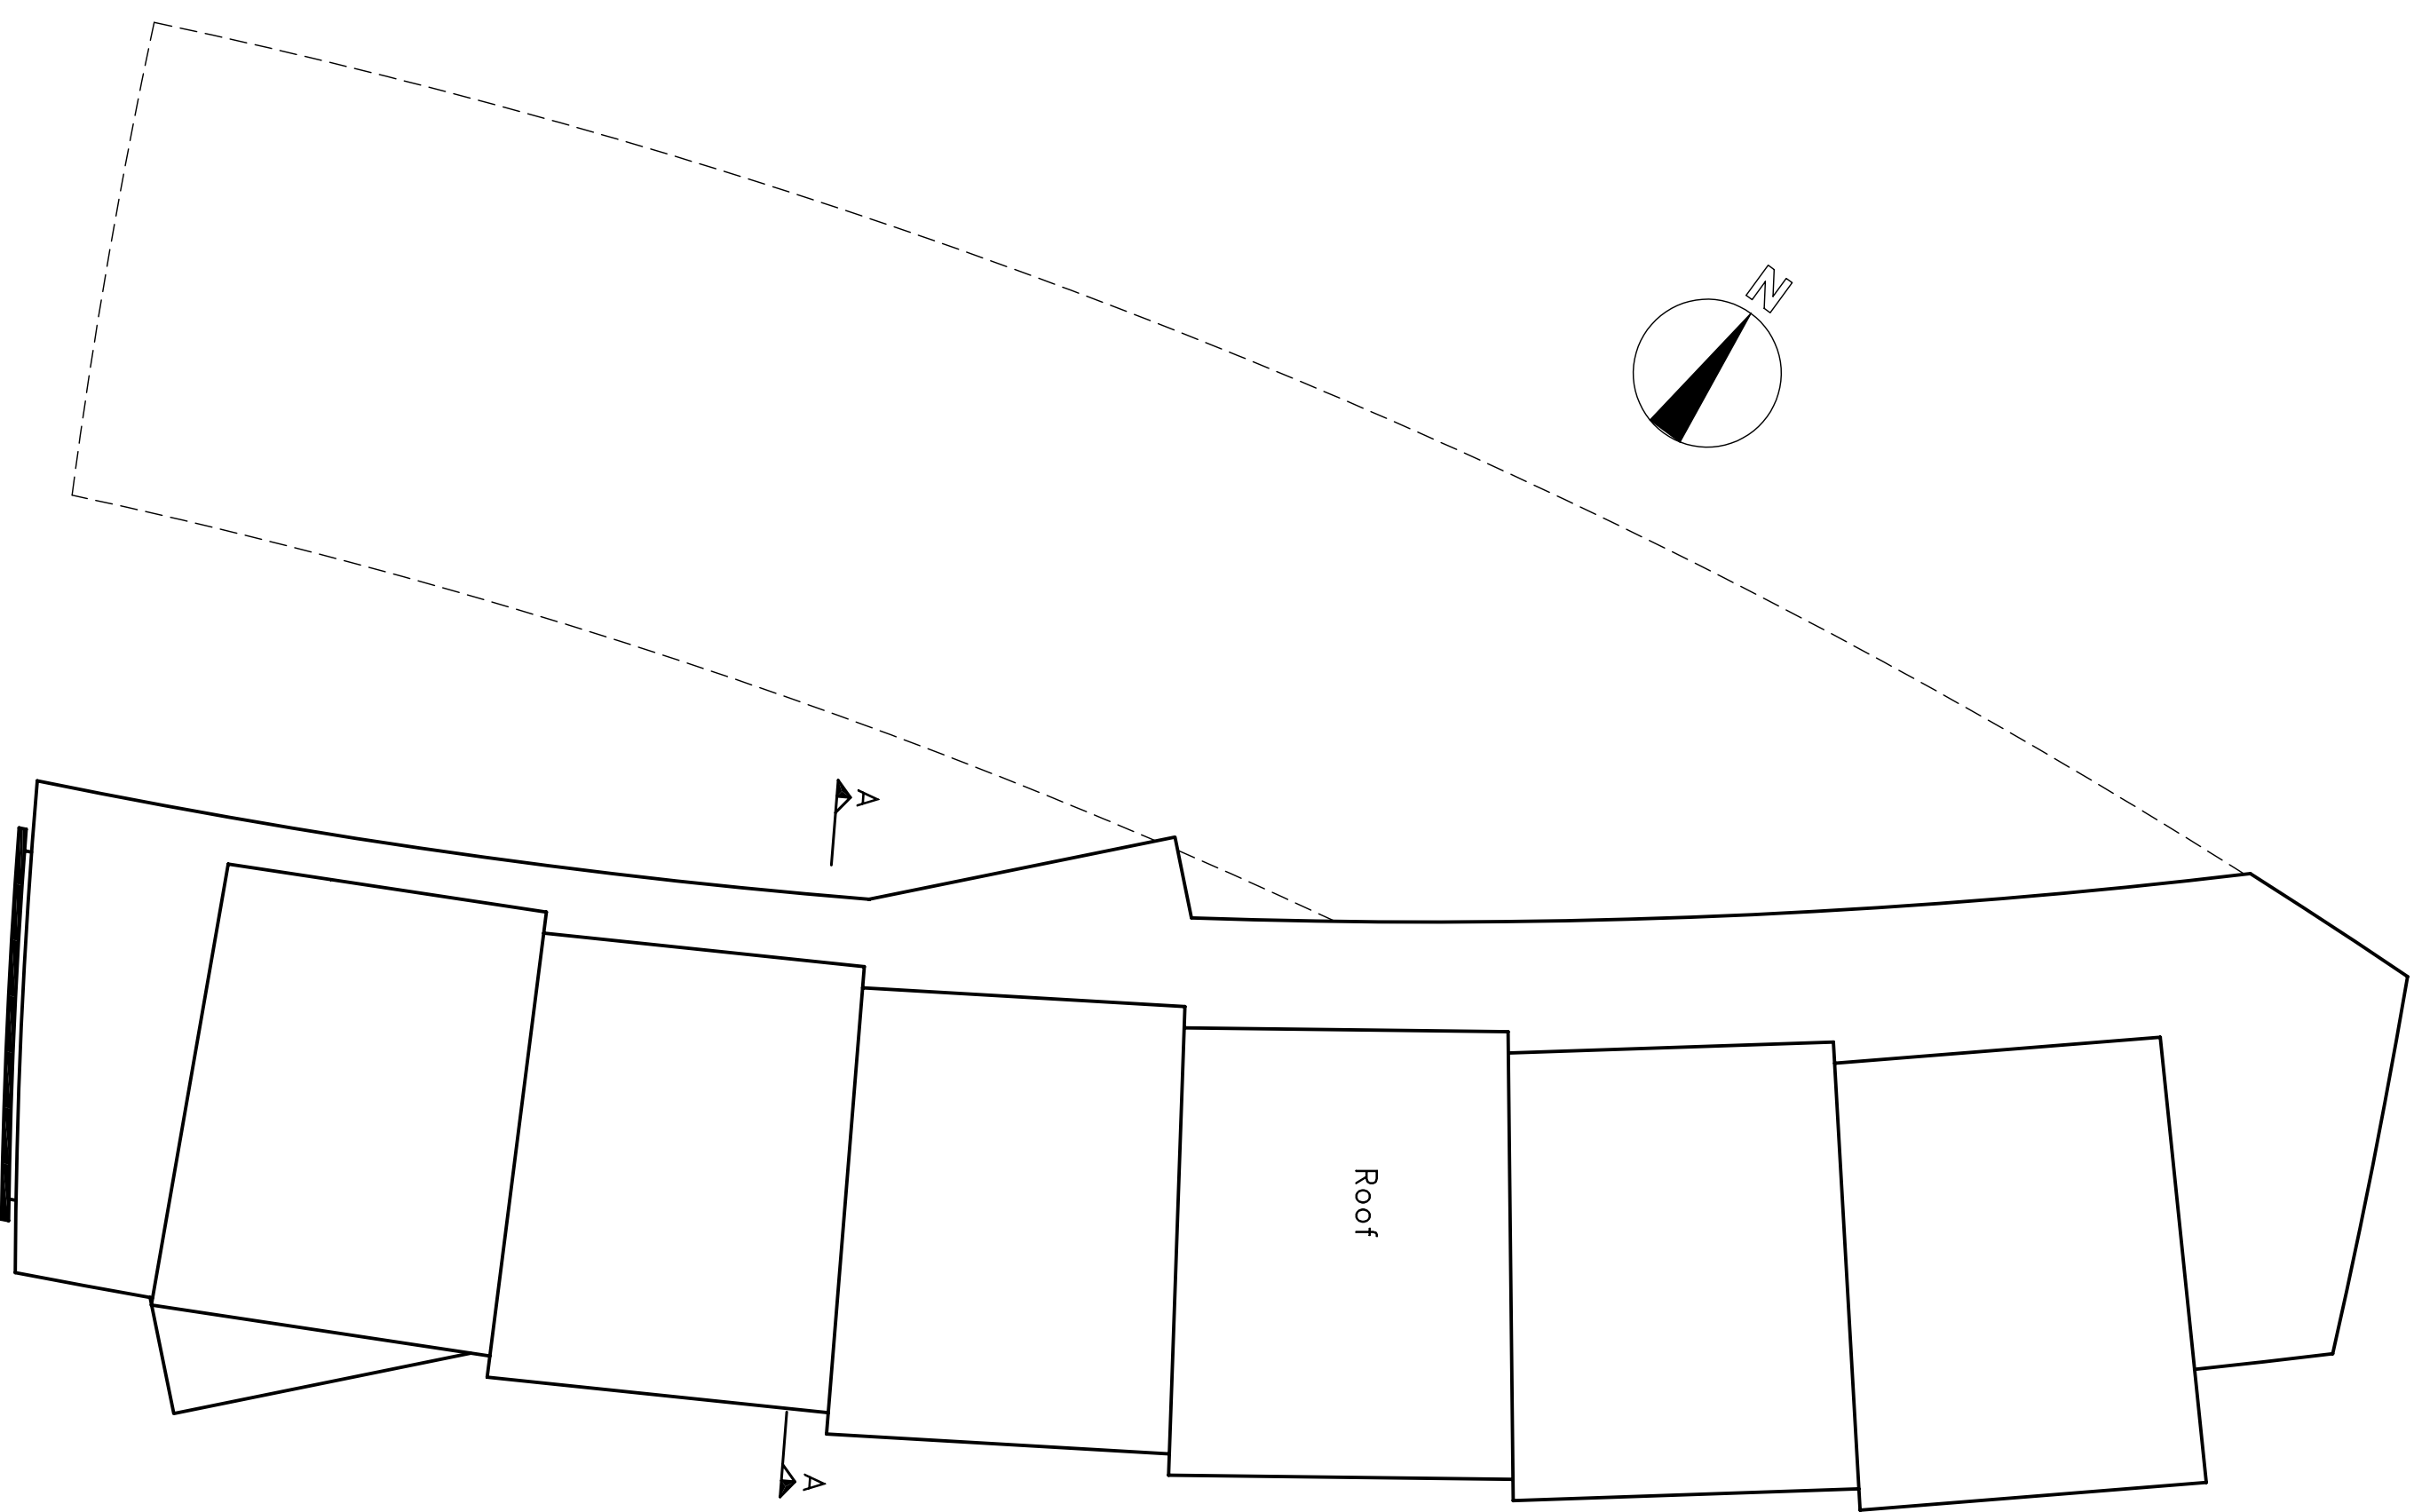

New Fine Arts Building, UMass

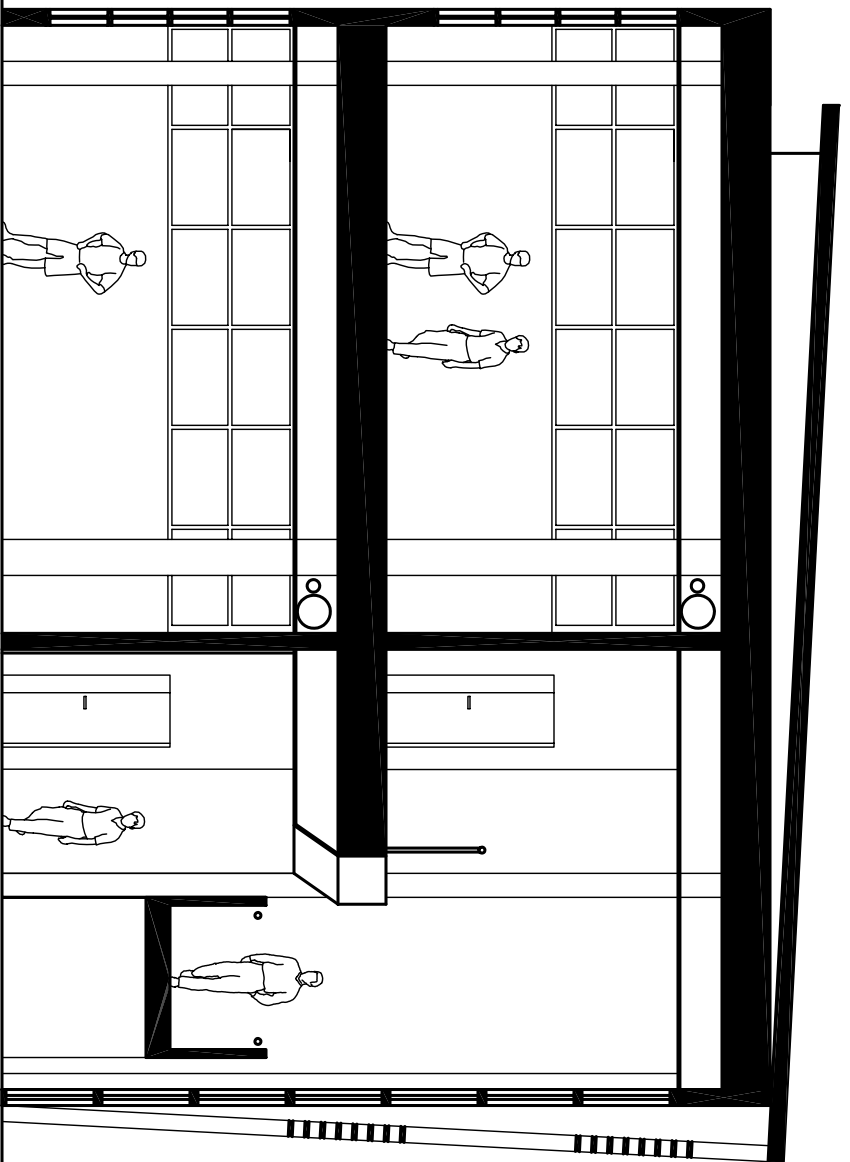

Section A, 1/8" = 1'

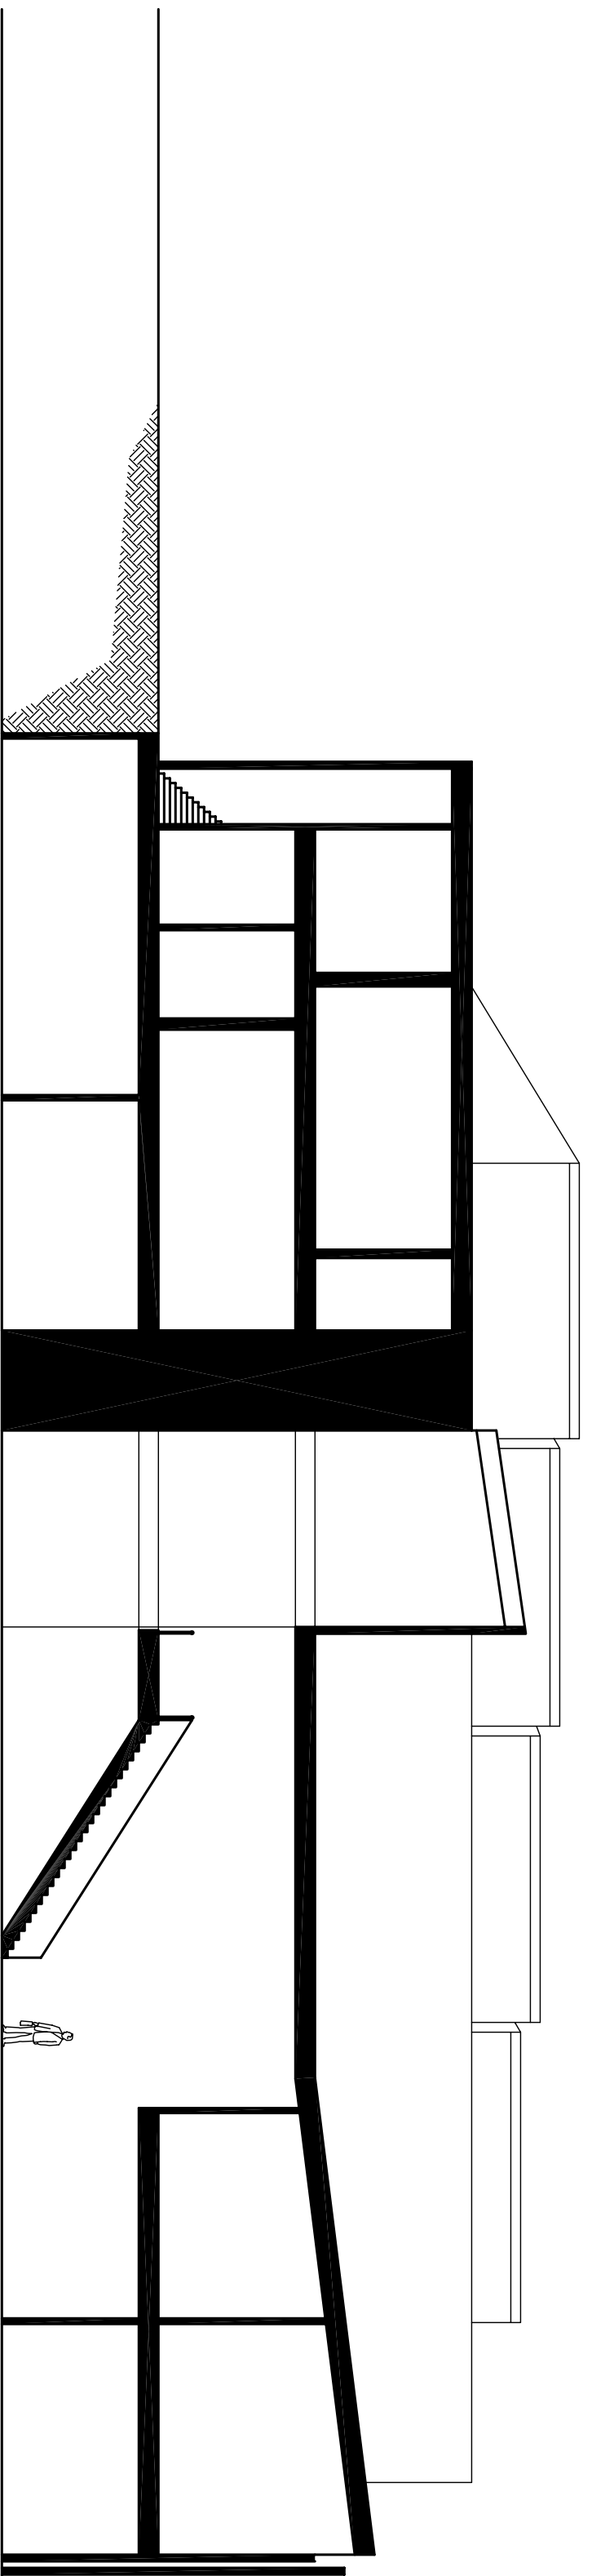

Section B, 1/16" = 1'

New Fine Arts Building, UMass

Sections, Various Scales

by Alexander C. Schreyer